


CONNECTIONS OF TYPE K-63-BR RAILWAY CONTROLLERS (AND EQUIPMENT)

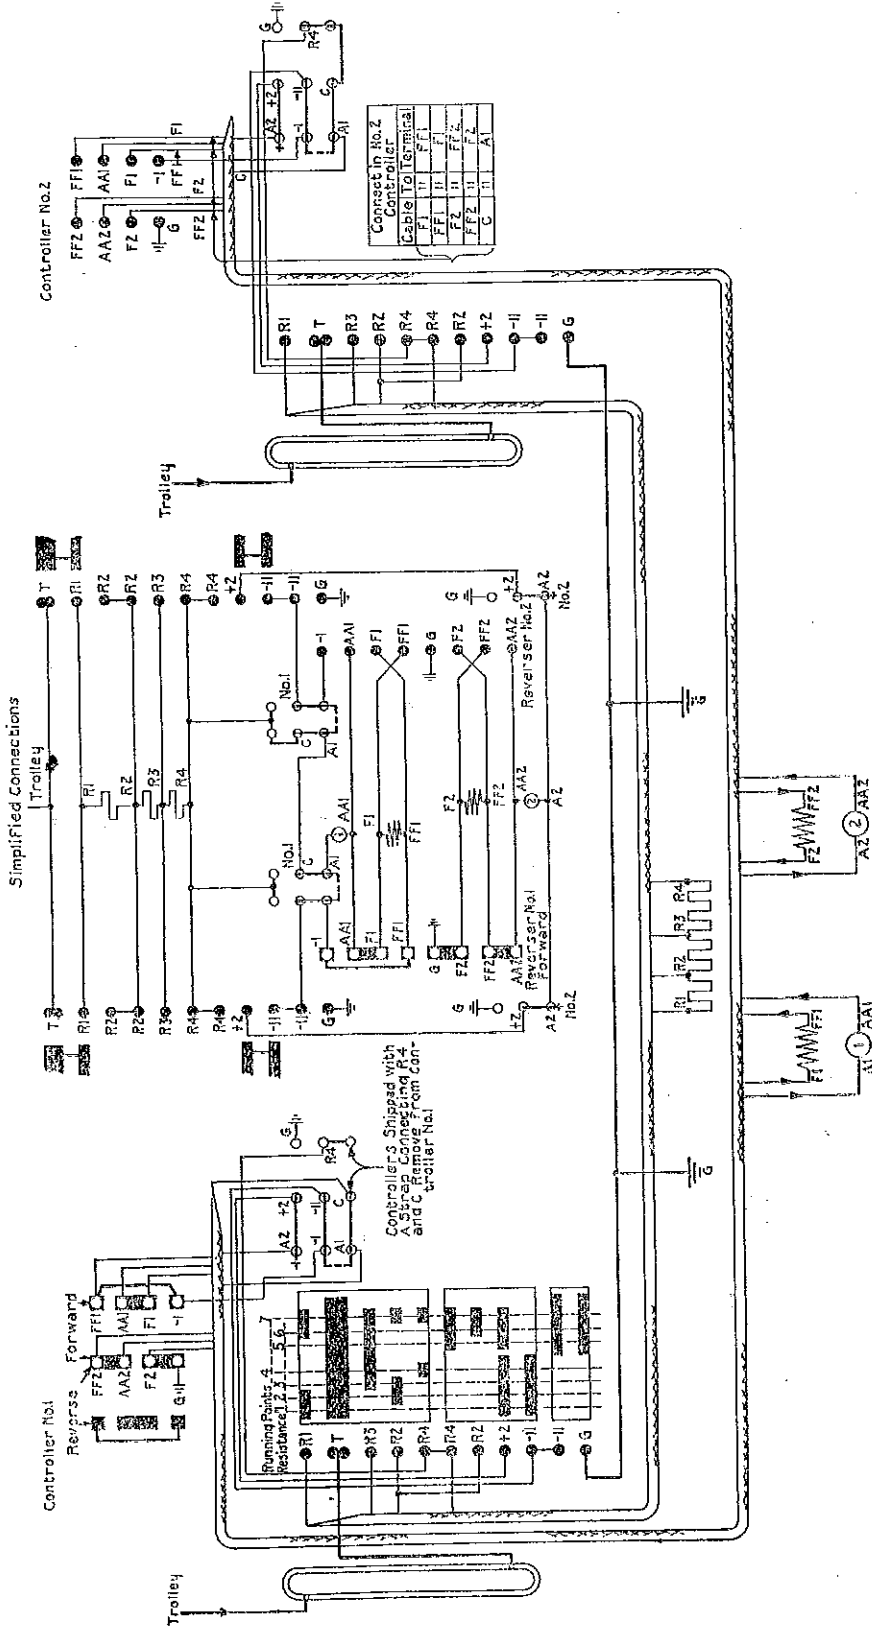

For REFERENCE ONLY unless endorsed on back.
DISTRICT OFFICES MAY APPROVE THIS PRINT FOR CONSTRUCTION.

1 MAR., 1921

No. 15257
From L 1638698

ENGINEERING DEPT.
GENERAL ELECTRIC COMPANY

3m 4-30-21 (OVER)

